


# Rasvjeta Doma kulture KKV


## ZID

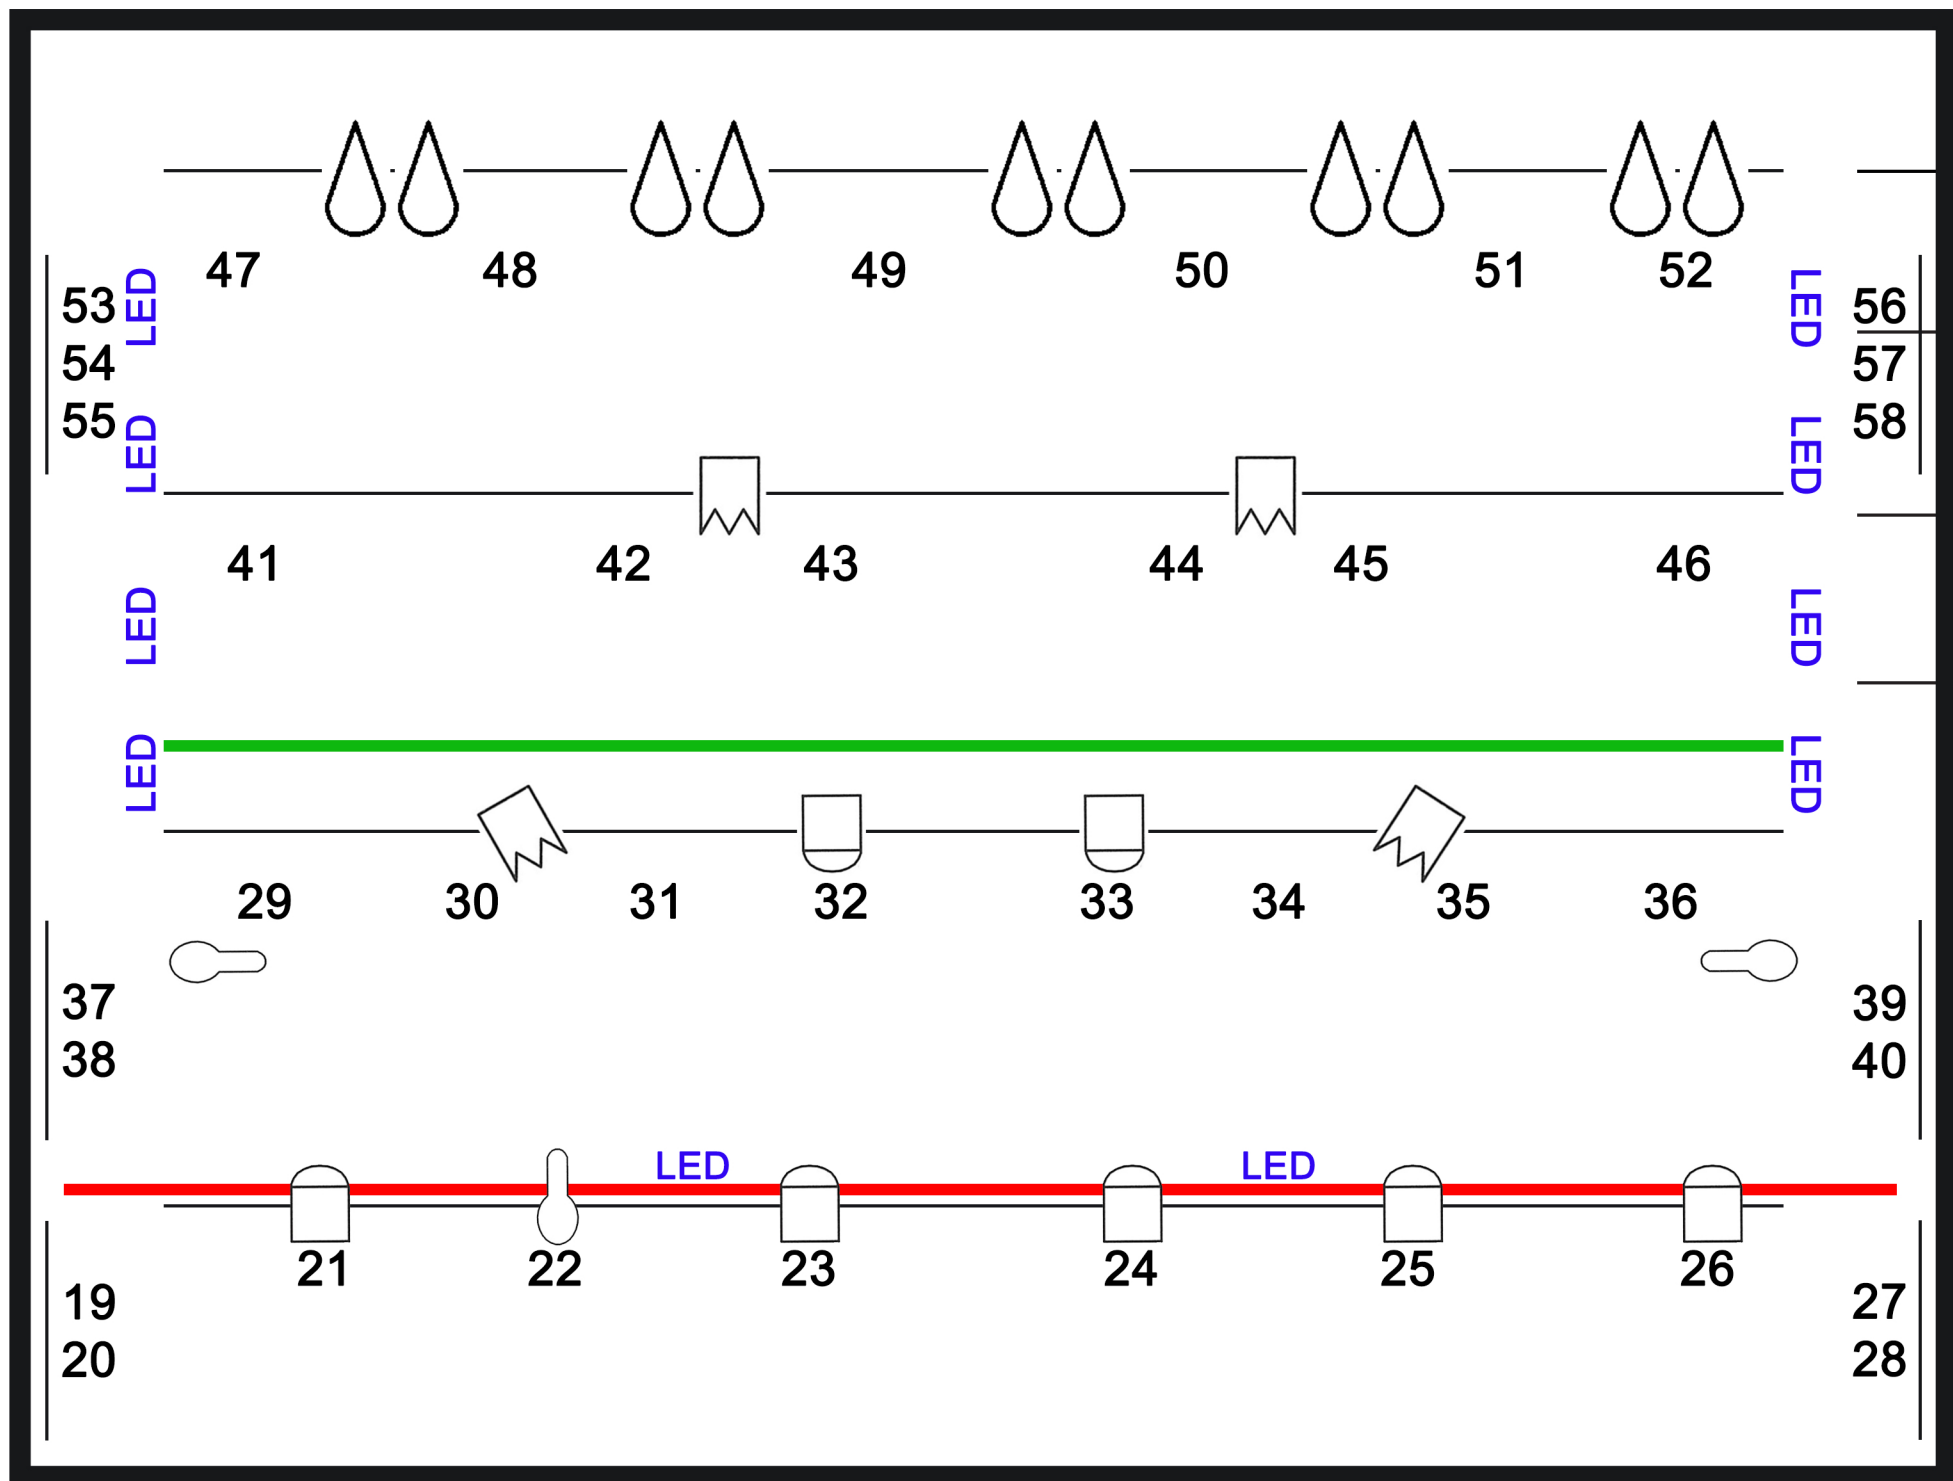






CUG  
CUG  
CUG  
CUG  
ROLO  
EKTRAN  
ZASTOR

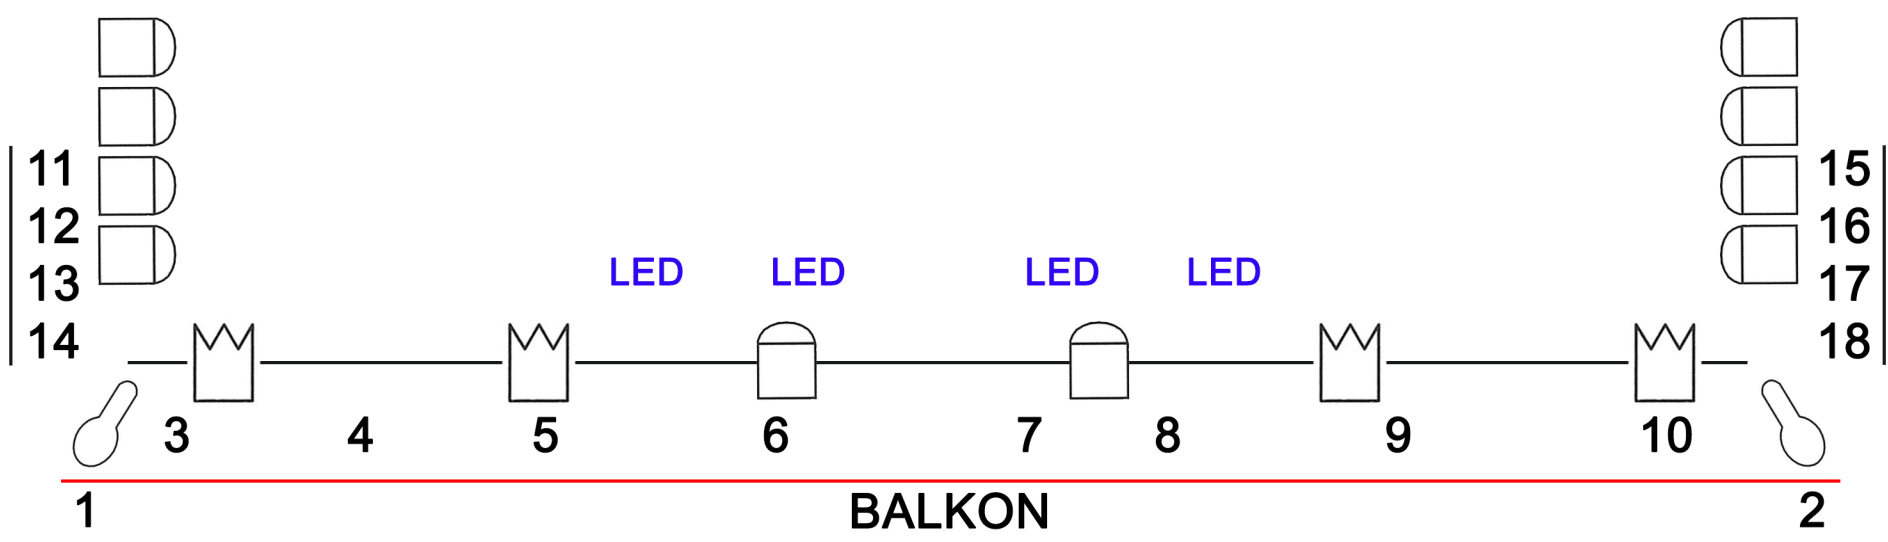P  
O  
Z  
O  
R  
N  
I  
C  
A

G  
L  
E  
D  
A  
L  
I  
Š  
T  
E



## BALKON

-  PAR 64
-  FRESNEL
-  PC
-  PROFIL
-  LED LEDICE

dubina pozornice 11 m  
portal širina 9 m  
visina portala 4.5 m  
visina 5 m