
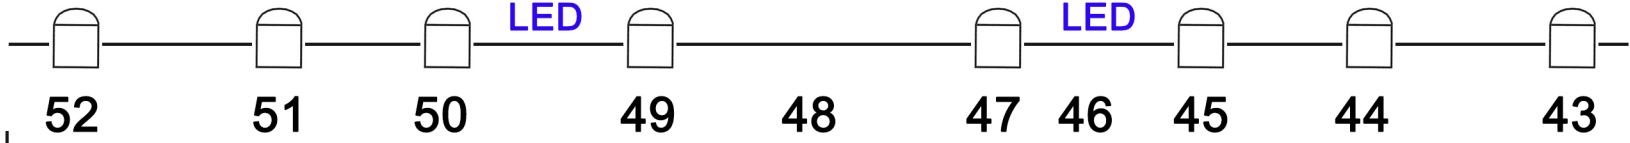
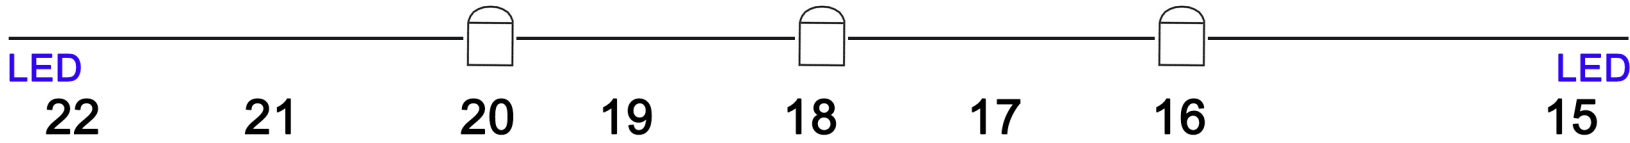


Rasvjeta Kazalište 21

ZID

P  
O  
Z  
O  
R  
N  
I  
C  
A

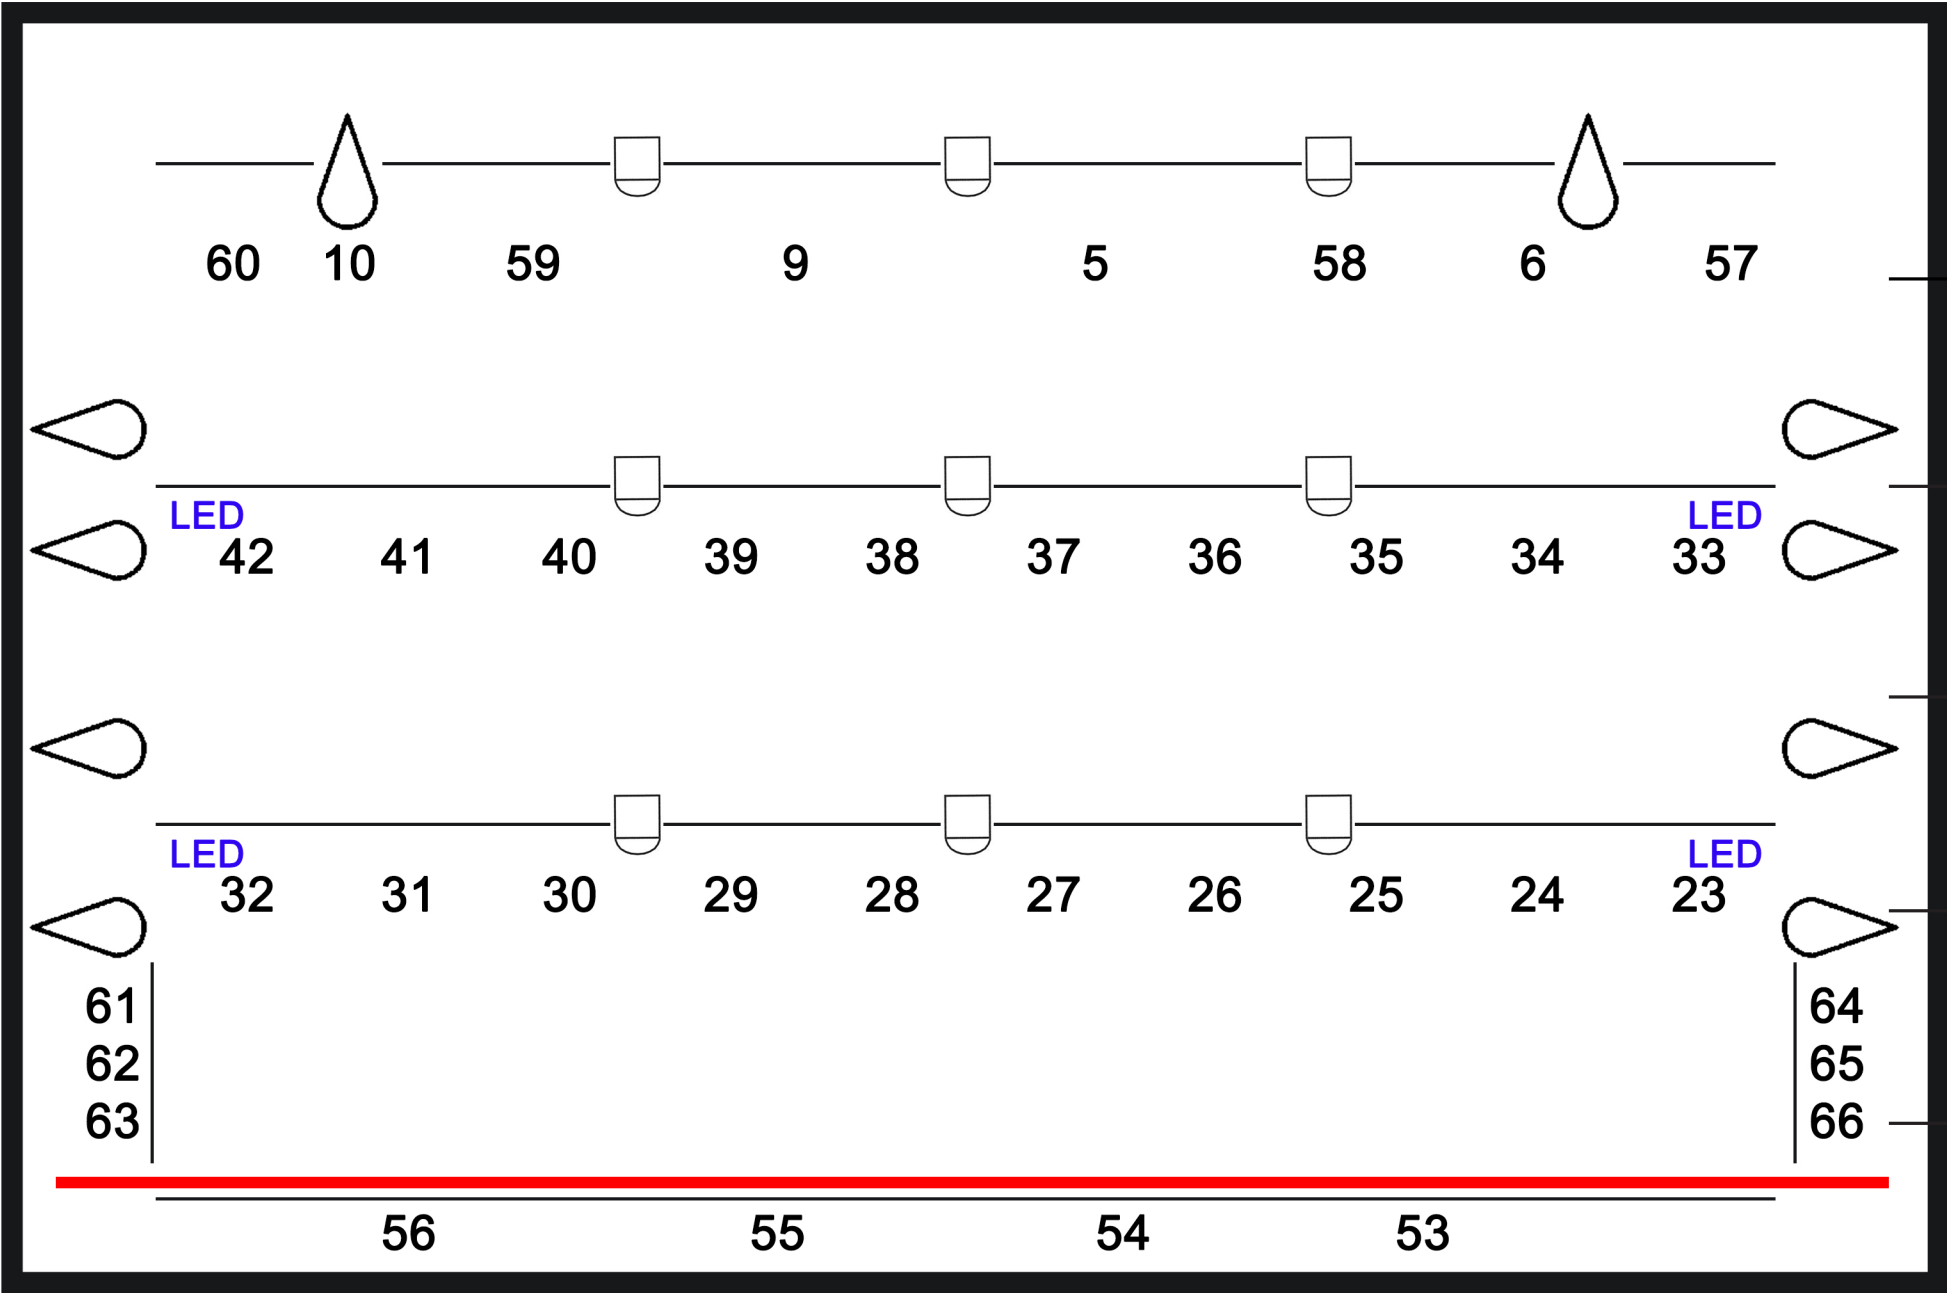

DISCO KUGLA



G  
L  
E  
D  
A  
L  
I  
Š  
T  
E

1

2



PAR 64



PC

LED

LEDICE



FRESNEL



PROFIL

dubina pozornice 9 m  
portal širina 7.8 m  
visina portala 3.2 m  
visina 3.8 m